



EXISTING & PROPOSED SITE PLAN OF N.D. INTERNATIONAL SCHOOL SITUATED AT VILL. DINOD, BHIWANI. NAME OF PROP. - NARESH KUMAR

GENERAL NOTES:  
 1. ALL WORKS TO BE DONE AS PER THE ARCHITECTURAL DRAWINGS.  
 2. THE CONTRACTOR SHALL BE RESPONSIBLE FOR OBTAINING ALL NECESSARY PERMITS FROM THE LOCAL AUTHORITIES.  
 3. THE CONTRACTOR SHALL MAINTAIN ACCESS TO ALL ADJACENT PROPERTIES AT ALL TIMES.  
 4. ALL MATERIALS TO BE USED SHALL BE OF GOOD QUALITY AND AS SPECIFIED IN THE DRAWINGS.  
 5. THE CONTRACTOR SHALL BE RESPONSIBLE FOR THE PROTECTION OF ALL UTILITIES AND EXISTING STRUCTURES.  
 6. THE CONTRACTOR SHALL MAINTAIN A NEAT AND ORDERLY WORK SITE AT ALL TIMES.  
 7. THE CONTRACTOR SHALL BE RESPONSIBLE FOR THE DISPOSAL OF ALL WASTE MATERIALS.  
 8. THE CONTRACTOR SHALL BE RESPONSIBLE FOR THE PROTECTION OF THE ENVIRONMENT.  
 9. THE CONTRACTOR SHALL BE RESPONSIBLE FOR THE SAFETY OF ALL WORKERS AND THE PUBLIC.  
 10. THE CONTRACTOR SHALL BE RESPONSIBLE FOR THE PROTECTION OF ALL ADJACENT PROPERTIES.



SCALE OF AREA:  
 1" = 10'-0" (VERTICAL)  
 1" = 10'-0" (HORIZONTAL)  
 1" = 10'-0" (DIAGONAL)  
 1" = 10'-0" (CIRCULAR)

 

NOTE: DIMENSIONS IN METERS

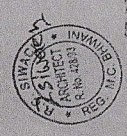

|             |              |
|-------------|--------------|
| DATE PLAN   | REVISED BY   |
| DRAWN BY    | REVISION NO. |
| CHECKED BY  | DATE         |
| APPROVED BY | DATE         |

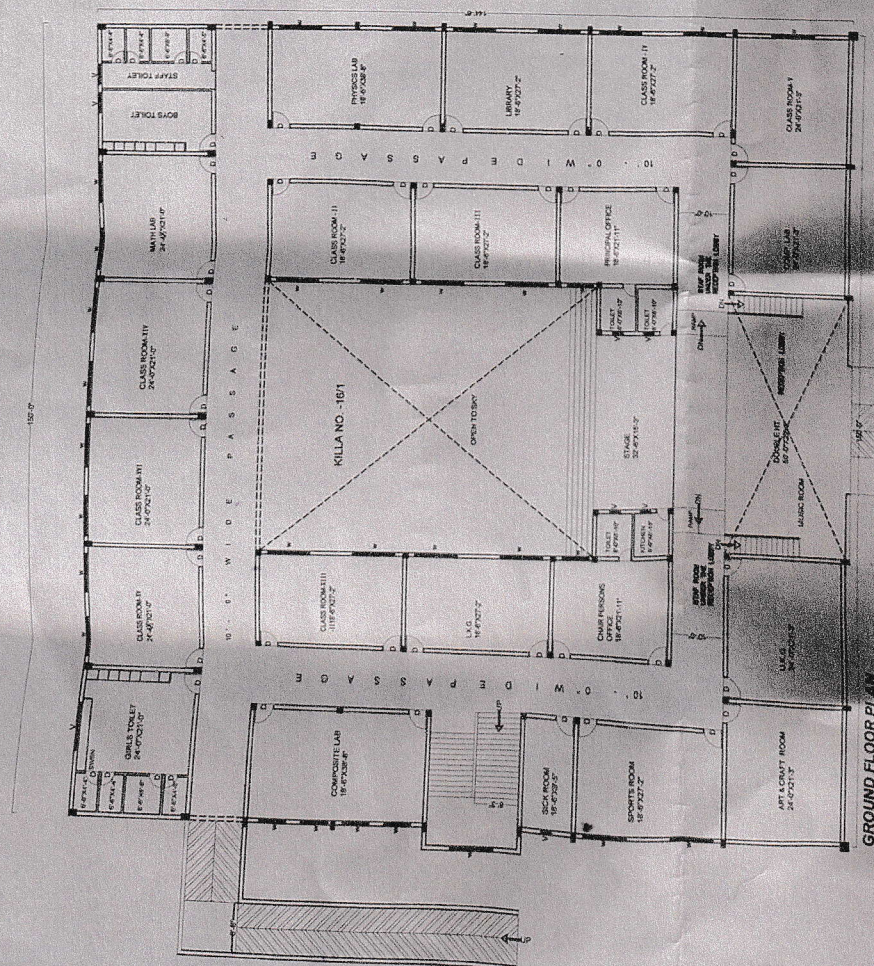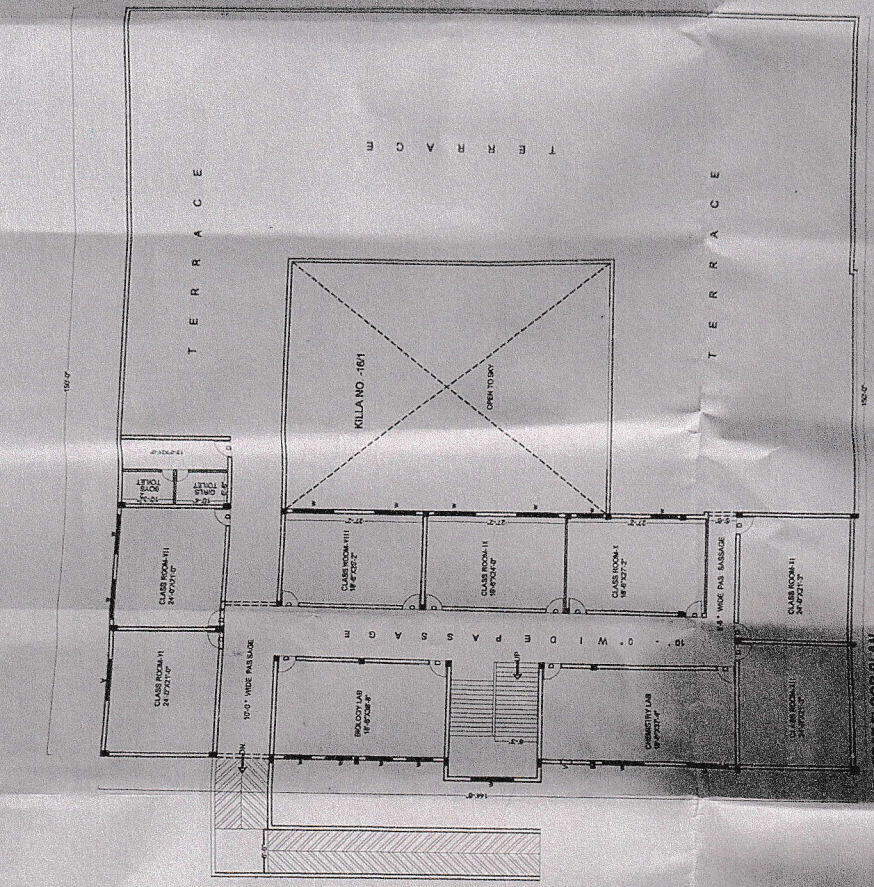

*Nareh*  
**Chairperson**  
**Nirmaan Foundation Trust**  
**Bhiwani**

*Nareh*  
**SECRETARY**  
**NIRMAAN FOUNDATION**  
**VPO- DINOD (BHIWANI)**

*Susmita*  
**Principal,**  
**ND International School**  
**DINOD (Bhiwani)**

